


SECTION A-A SCALE 3/16" = 1'-0"

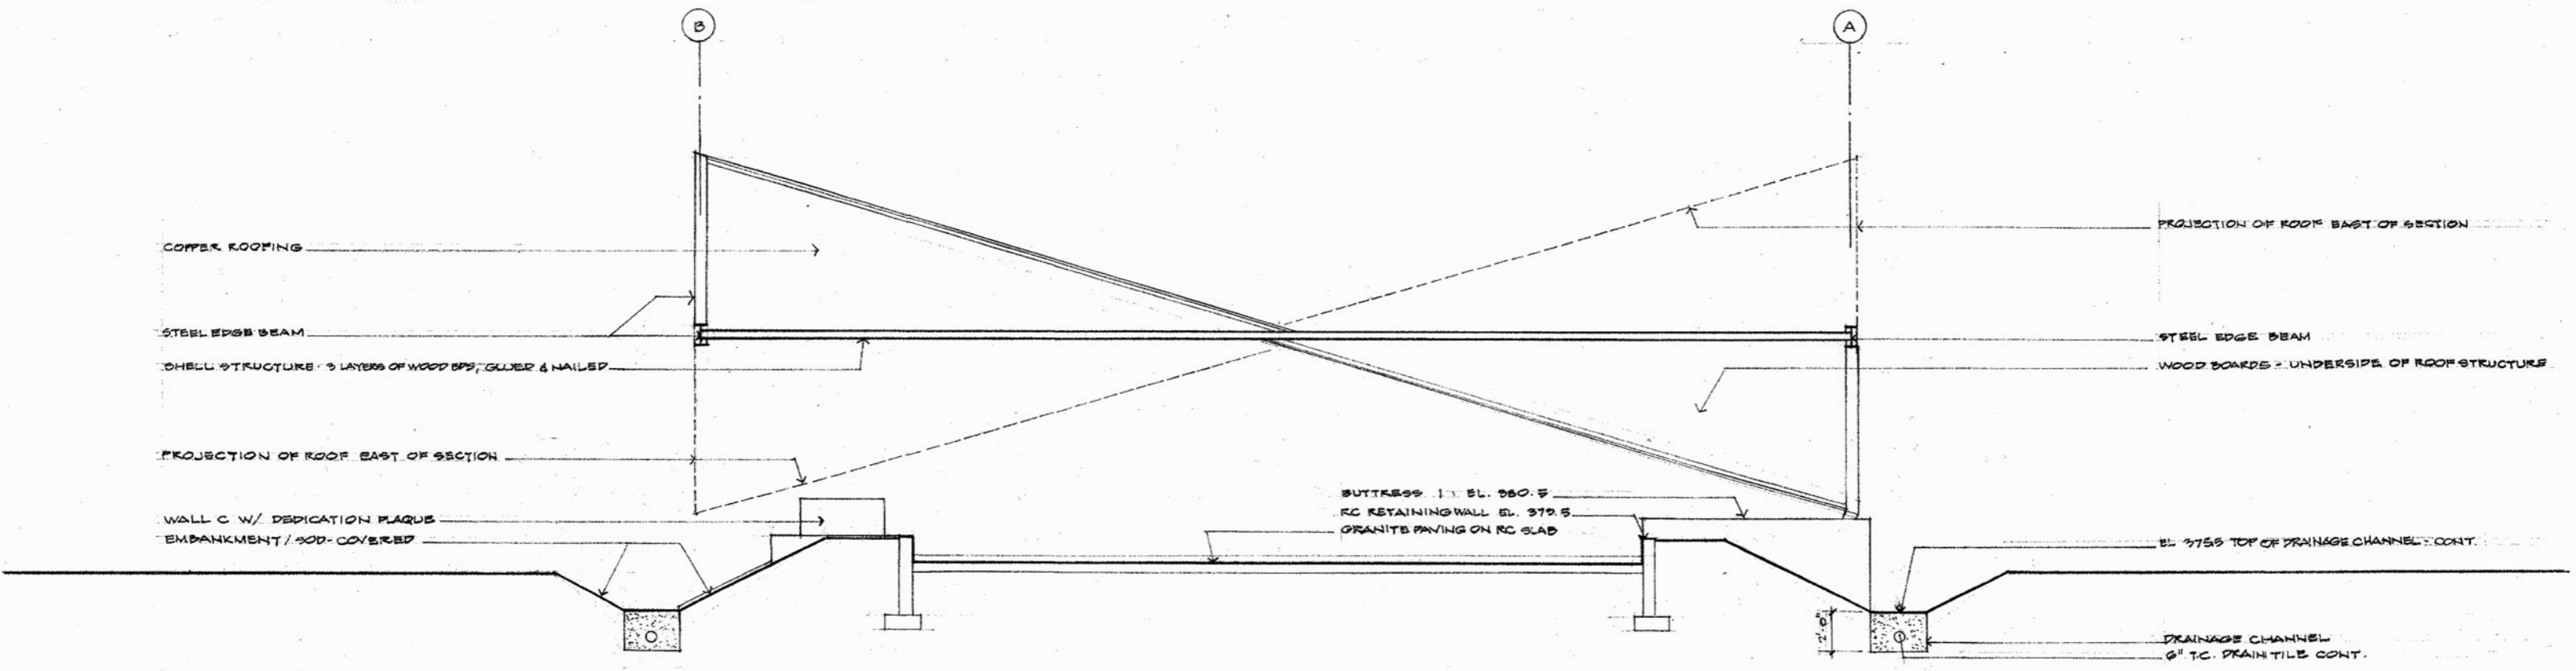

SECTION B-B SCALE 3/16" = 1'-0"